


NOTES:-

1. TO BE COMPLIED WITH US DCS ETS GUIDELINES

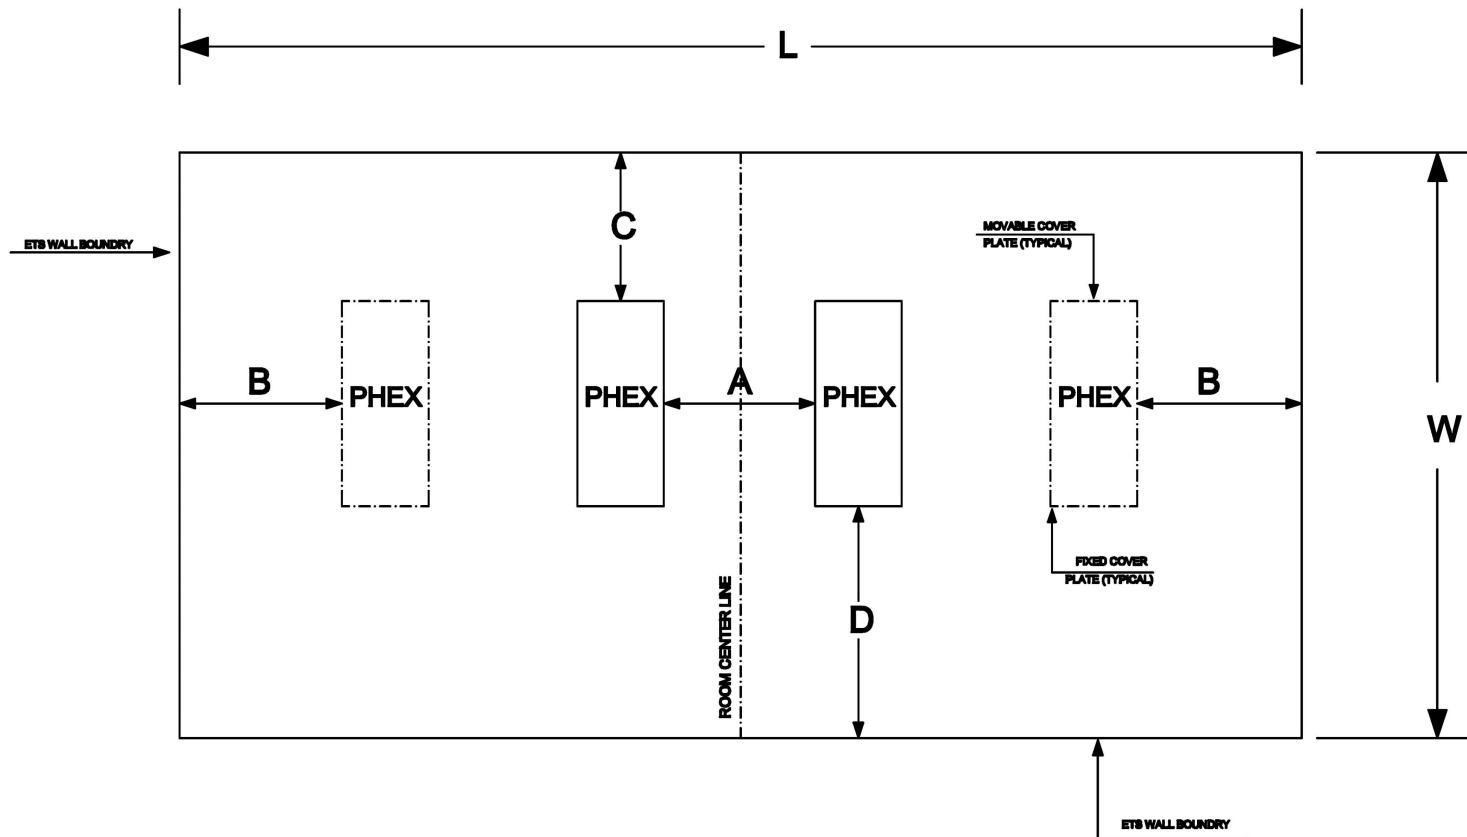

ETS ROOM SPACING

TABLE 1:

ETS LOAD (TR)	PHEX Quantity	ROOM DIMENSIONS (M)						
		L	W	A	B	C	D	H (Height)
Upto 250	2	7.5	6.5	1.5	1.5	1	2	4.2
250 - 500	2	7.5	6.5	1.5	1.5	1	2	4.2
500 - 1000	2	7.5	6.5	1.2	1.2	1	2	4.2
1001 - 1800	3	10	8	1.5	1.5	1	2.5	4.2
1801 - 2500	3	12	10	1.5	1.5	1	2.5	4.2
3001 - 3500	4	12	10	1.5	1.5	1	3	4.2
3501 - 4000	4	12	10	1.5	1.5	1	3	4.2
4001 - 4500	5	12	10	1.5	1.5	1	3	4.2

OWNER:-

SOUTH ENERGY



DRAWING TITLE:-

ETS ROOM SPACING

DRAWN BY

MSF

PREPARED AND CHECKED BY

Rb/SS

APPROVED BY

Rb

DRAWING NO:

SCALENTS

REV:1